

Agate Pass to Fay Bainbridge State Park

West
1213631
262802
AP

East
1228859
260714
AP


Agate Pass Drainage Basin

Section NSWC

Port Madison Drainage Basin

Section NSE

Sunrise Drainage Basin

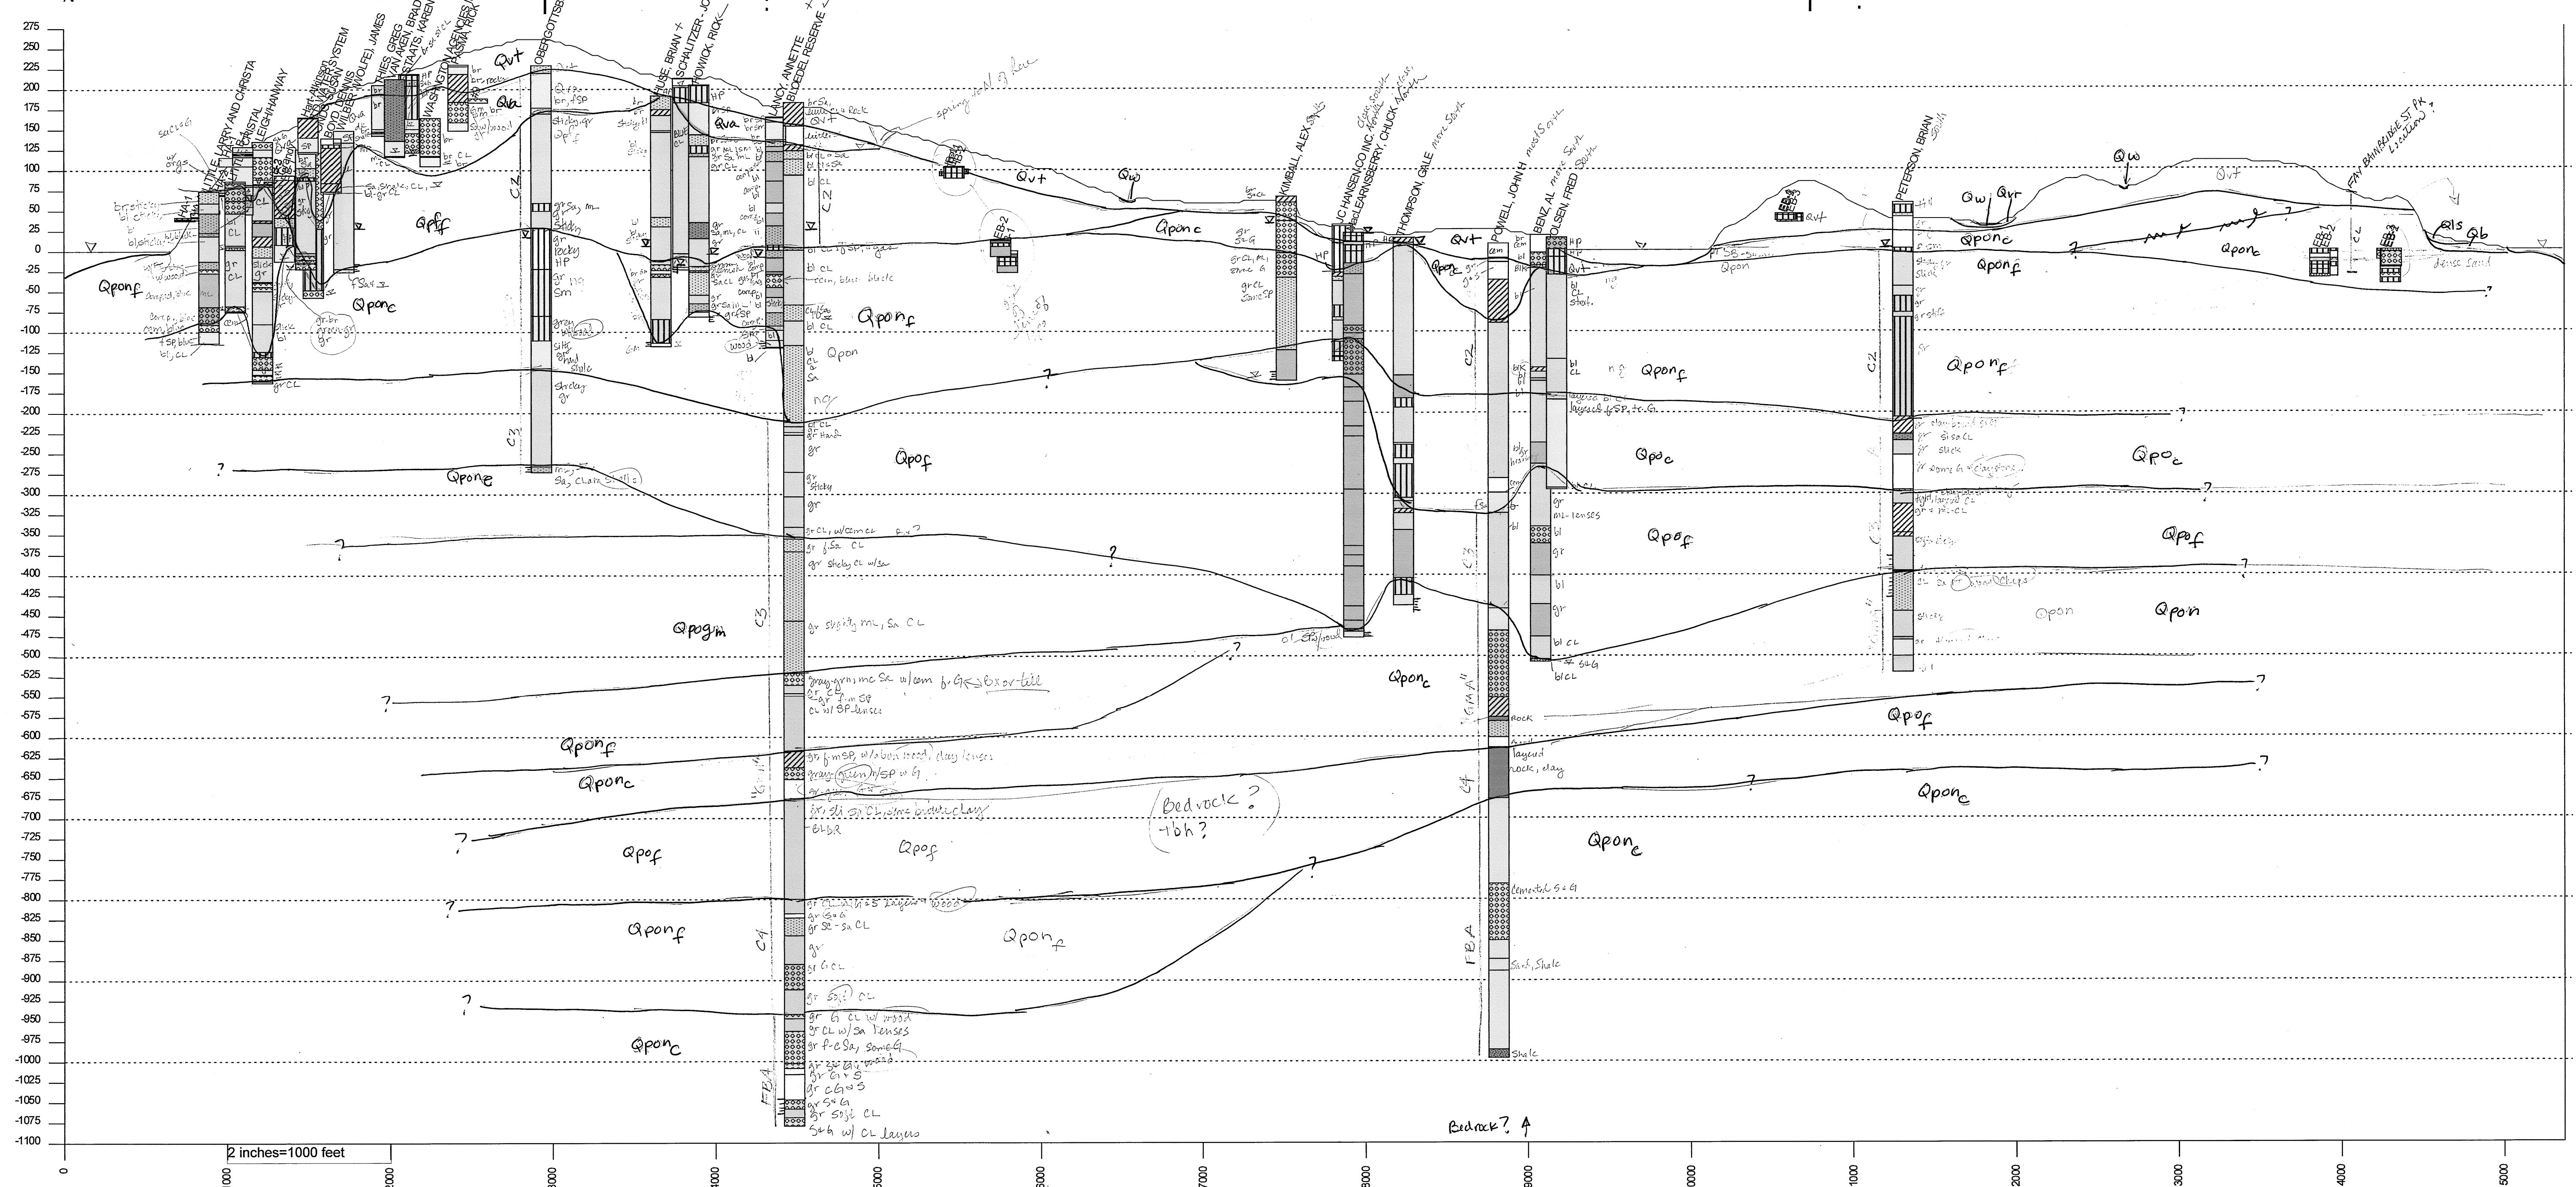

Plot Dimensions: 8.50 X 11.00 in
Vertical Exaggeration: 5.00X
Vertical Scale: 1:1200.00
Horizontal Scale: 1:6000.00
Vertical Units: FEET
Horizontal Units: FEET

- Asphalt/Concrete
- Fill
- Debris
- Topsoils/Vegetation
- Peat
- Volcanic Ash
- Cobbles
- Gravel
- Silty Gravel
- Clayey Gravel
- Gravelly Sand
- Sand
- Silty Sand
- Clayey Sand
- Gravelly Silt
- Sandy Silt
- Silt
- Clayey Silt
- Sandy Clay/Silt
- Gravelly Clay
- Sandy Clay
- Silty Clay
- Clay
- Sedimentary Bedrock
- Volcanic Bedrock
- Plutonic/Metamorphic Bedrock
- Undifferentiated Rock
- No Info
- Undefined